

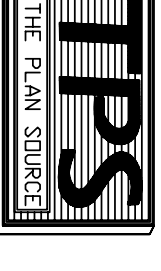
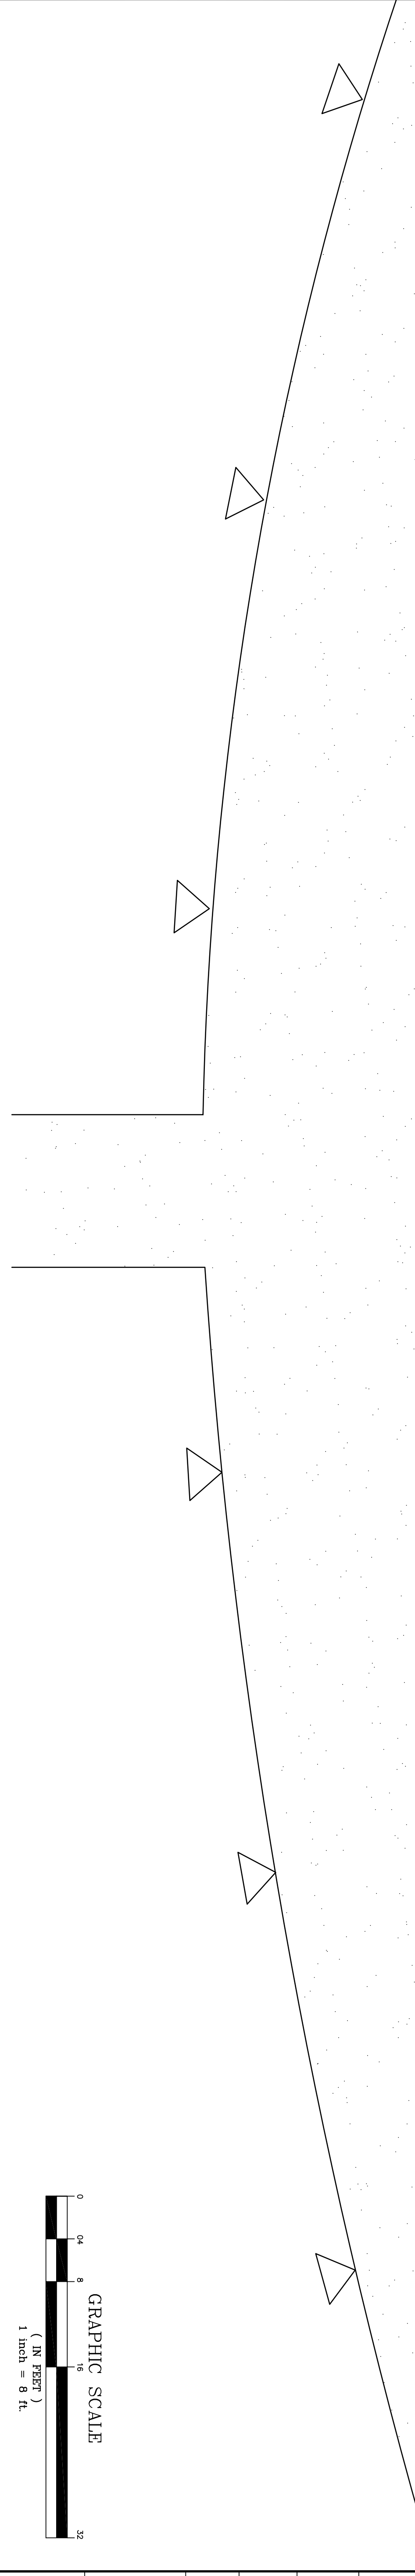
 


CIVIL ENGINEERS:

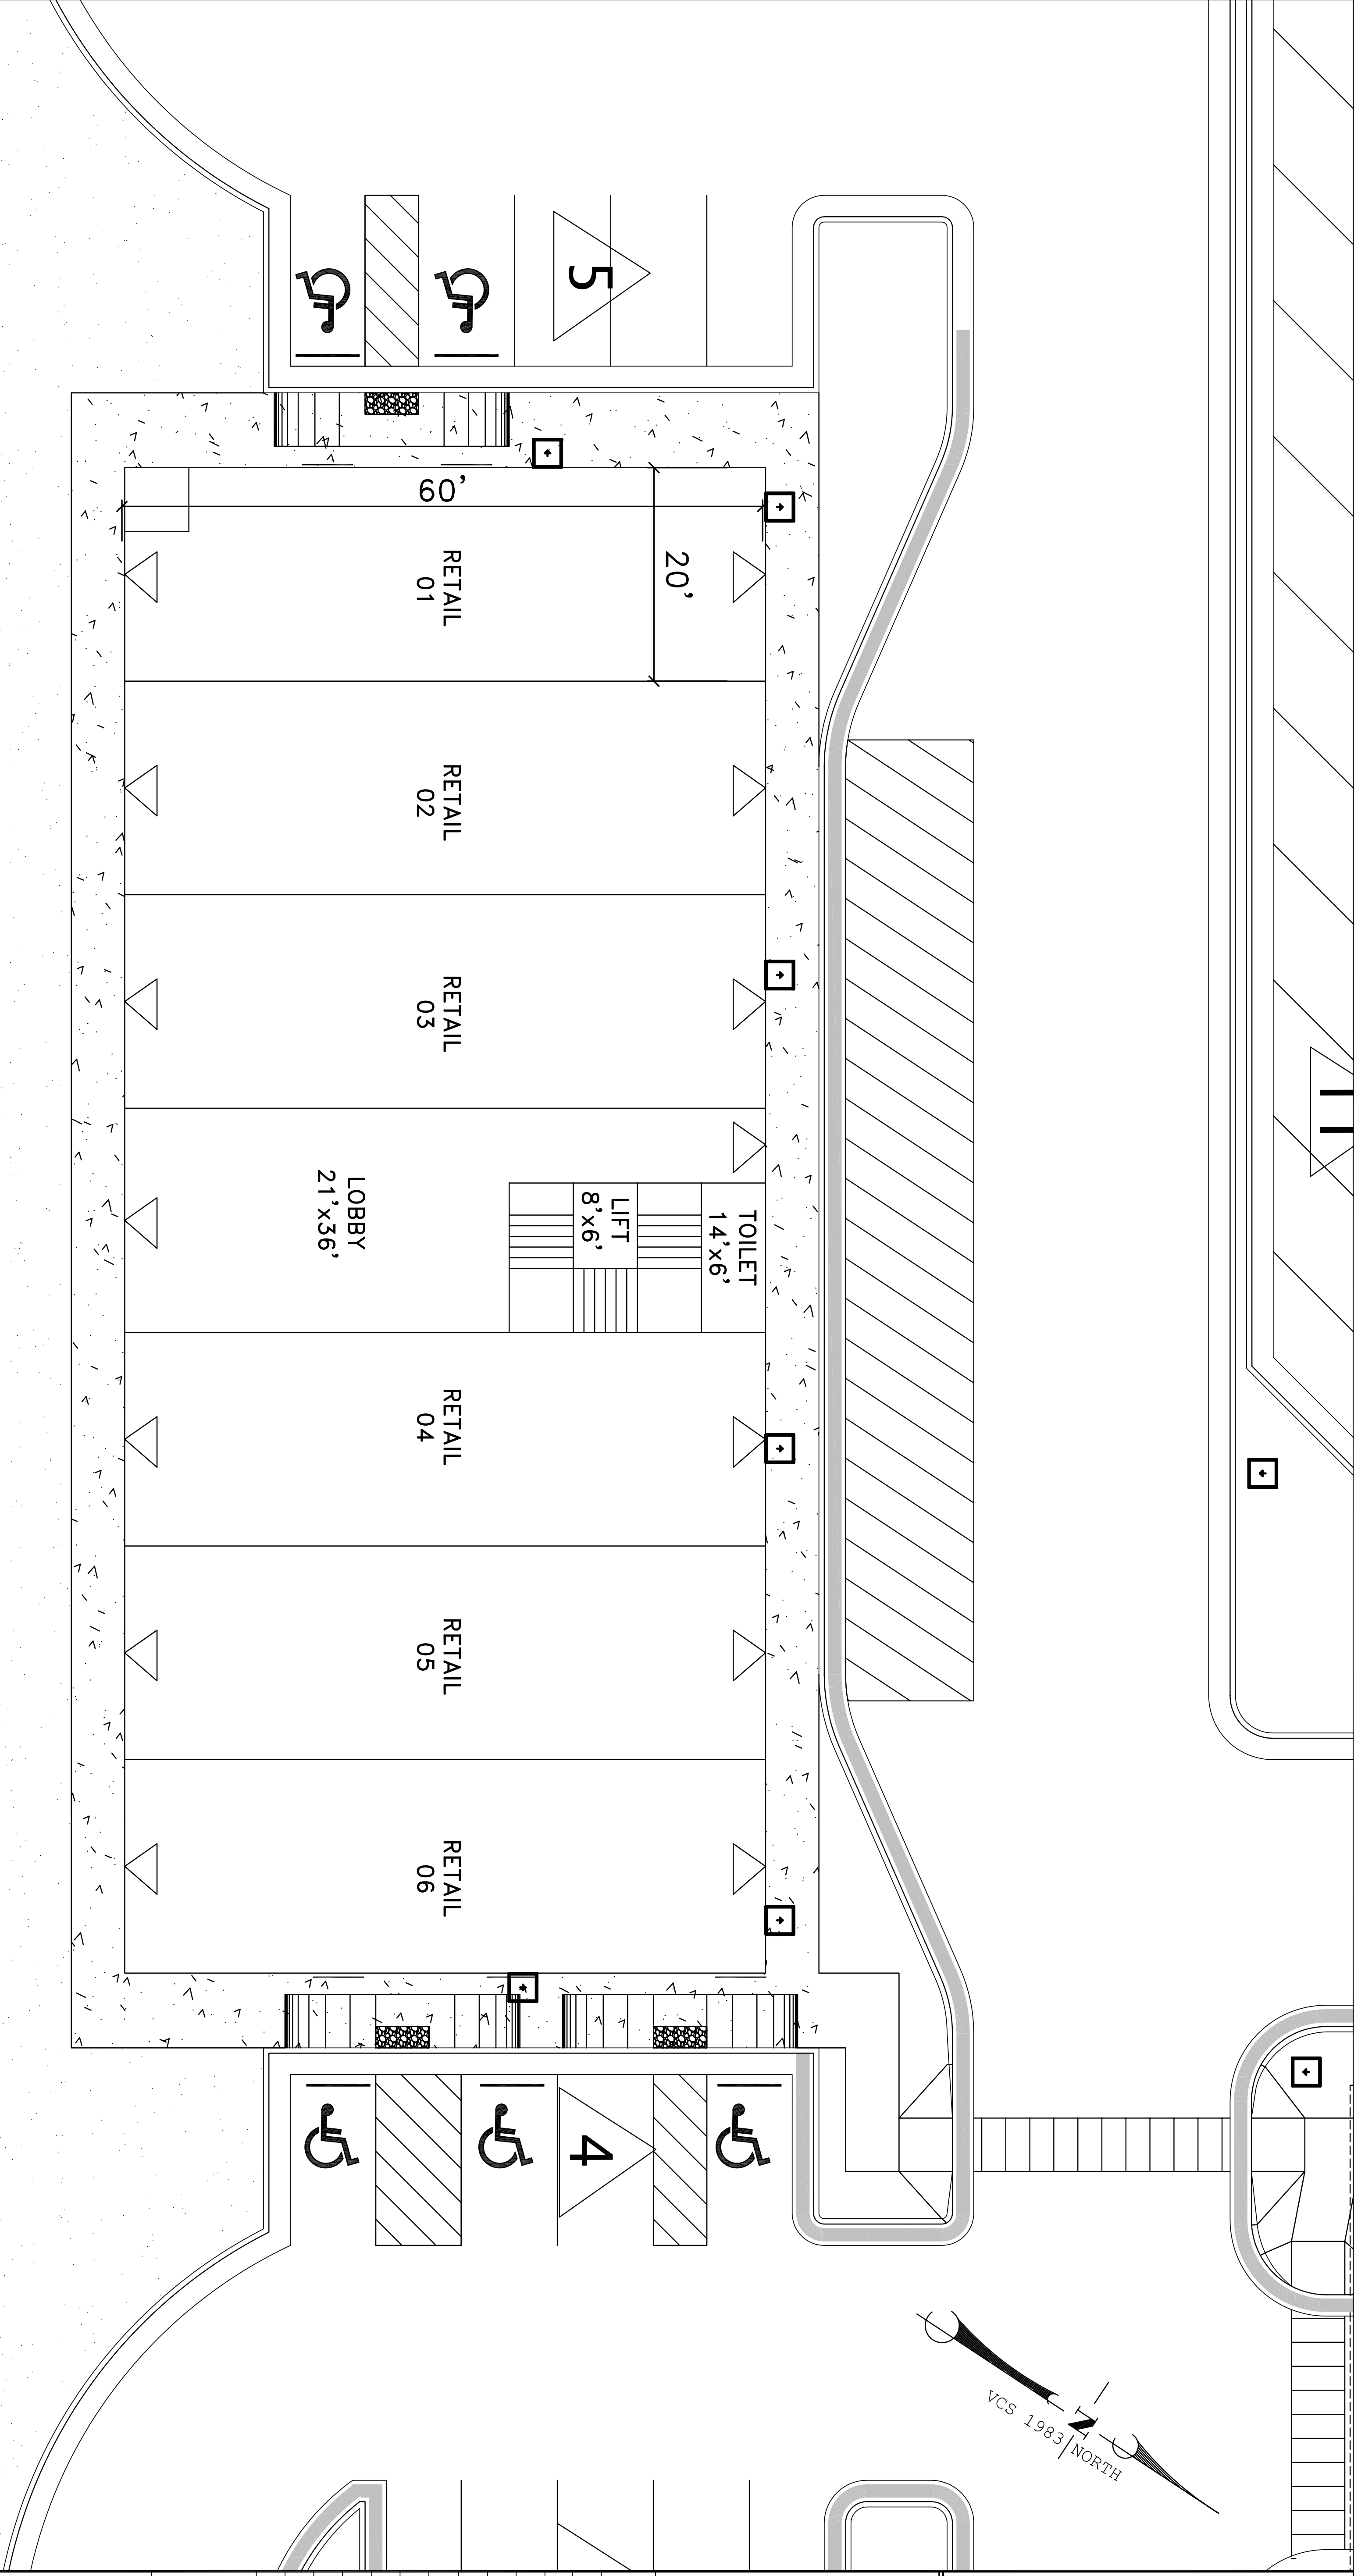

Engineers
Planners
Permit Consultants

12843 PARAPET WAY
OAKHILL, VA 20171
Phone : (703) 652-6517
Fax : (703) 738-7377
www.plan-source.com

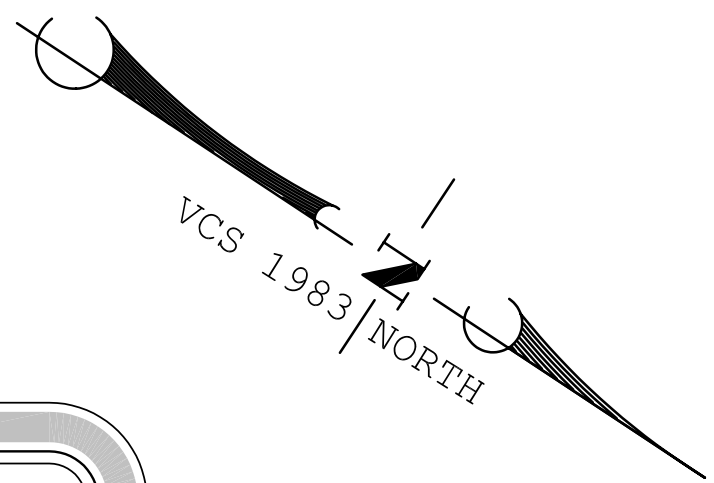

No. DATE: REVISIONS

No. DATE: SUBMISSIONS

PROJECT INFORMATION:

**BRISTOW
MONTESSORI SCHOOL**
9050 DEVLIN ROAD
BRISTOW, VA 20136

OWNER'S NAME:
BRISTOW COMMONS LLC
11501 GEORGIA AVE, SUITE 202
SILVER SPRING, MD 20902
Phone : (800) 877-2920

DRAWING TITLE:
FLOOR PLAN LAYOUT

AREA:

PROJECT MANAGER:
AK SCALE:
1"=8'

DRAWN BY:
KAS DATE:
AUG - 09

CHECKED BY: PARCEL NO:

DRAWING NO.
01

